


North Elevation

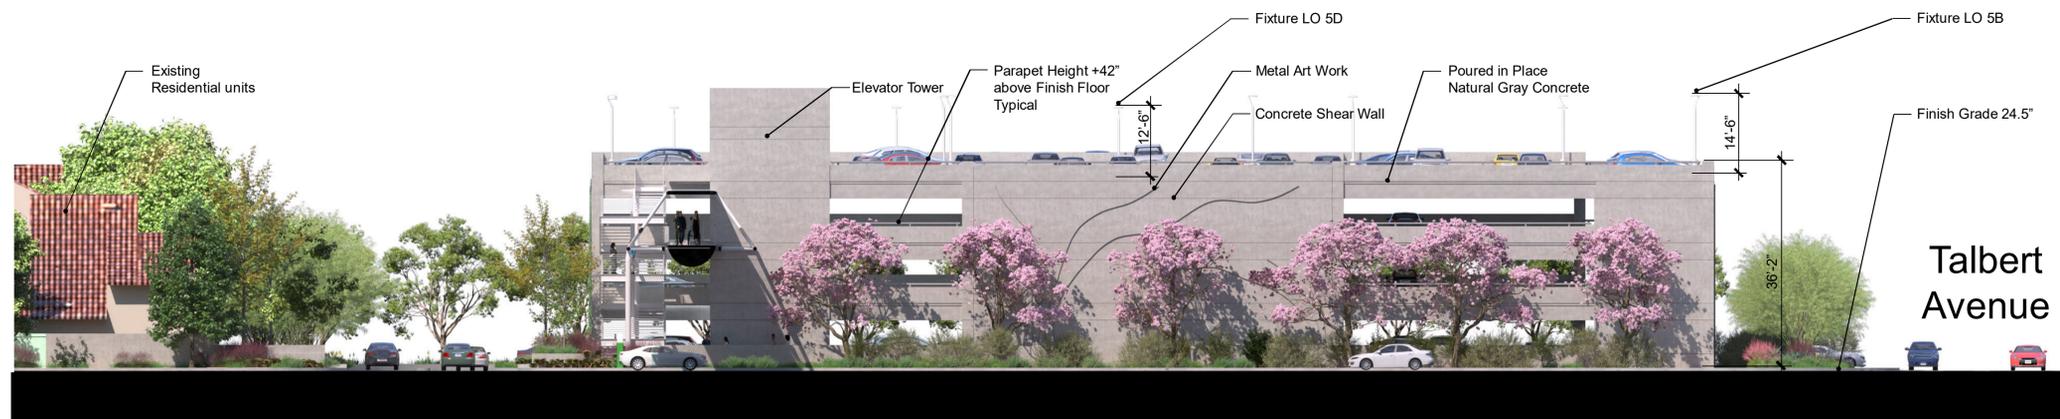


East Elevation



South Elevation

Scale: 1" = 16'-0"

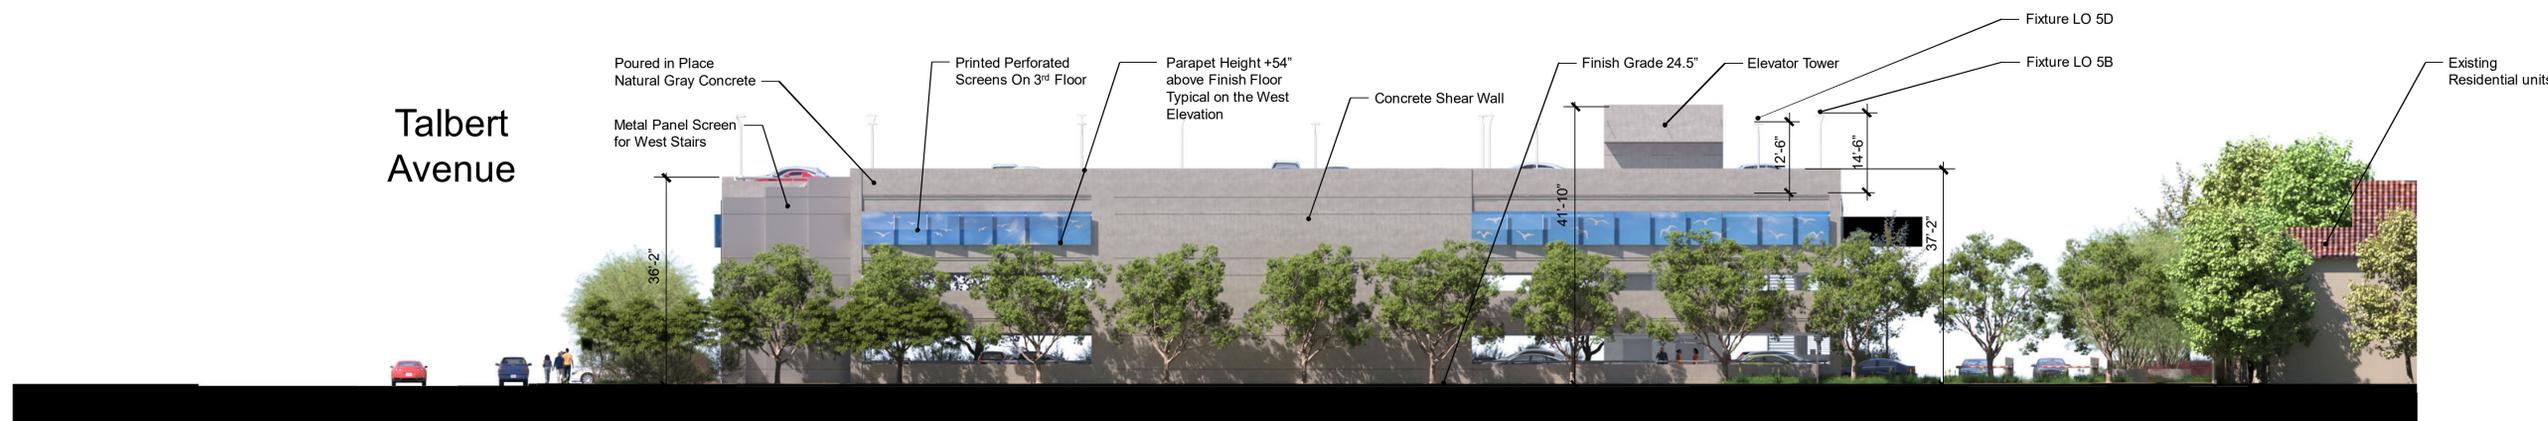

West Elevation

Scale: 1" = 16'-0"

