



North Elevation

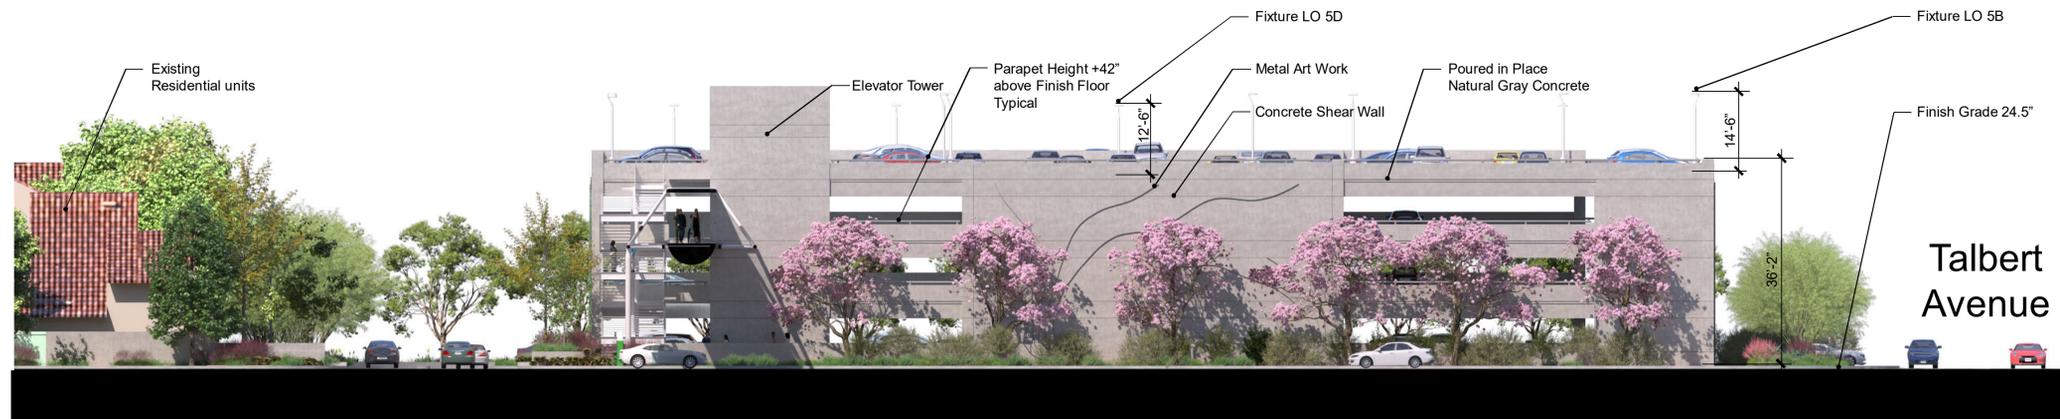


East Elevation

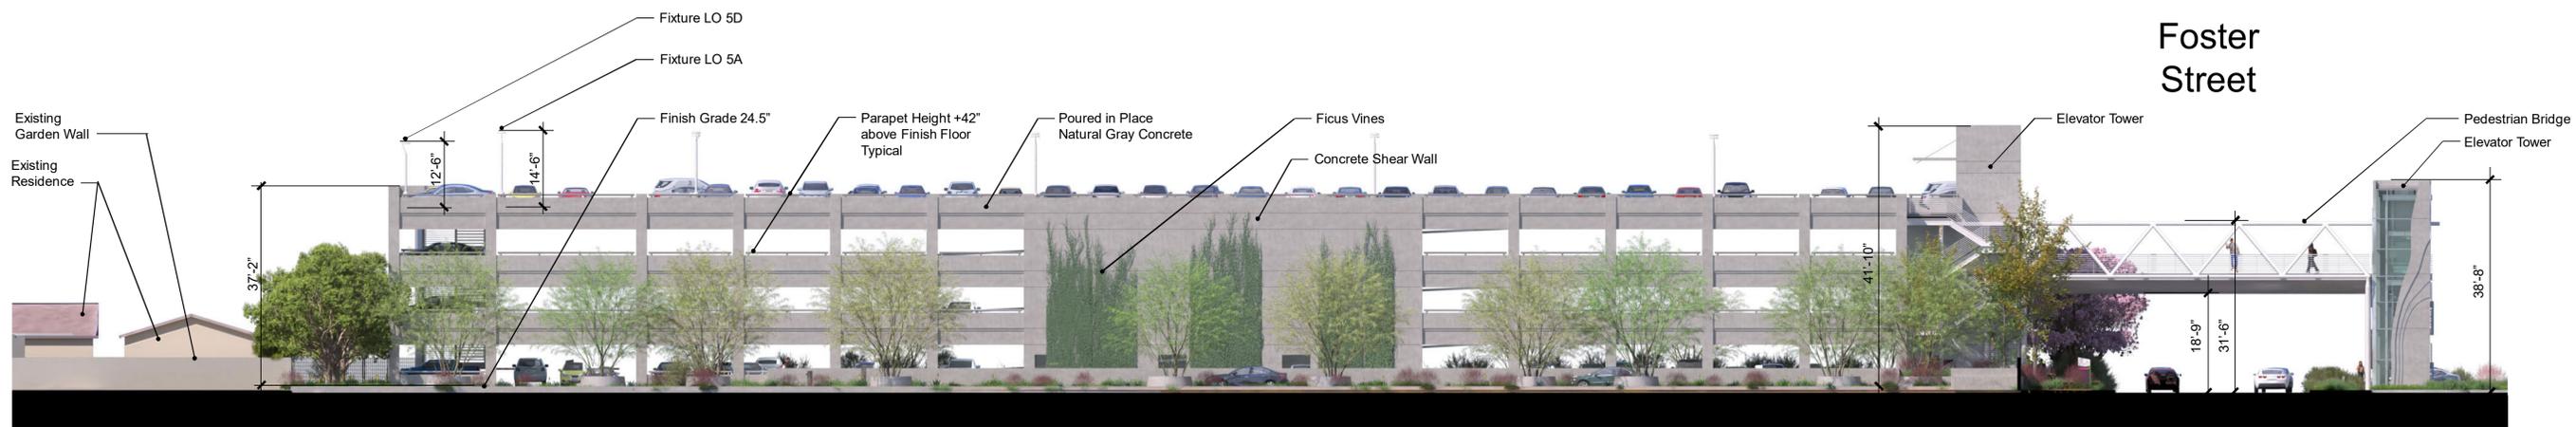

South Elevation

Scale: 1" = 16'-0"

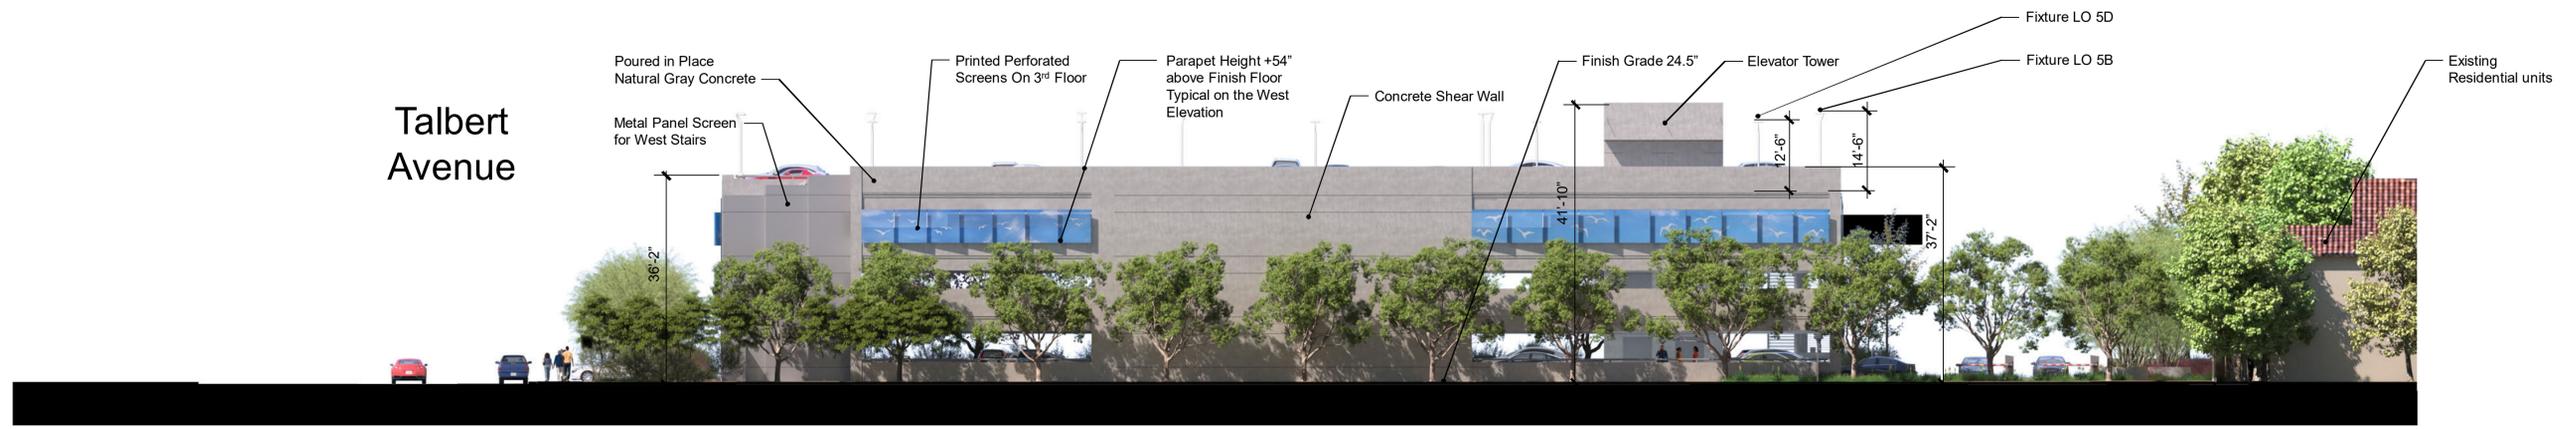

West Elevation

Scale: 1" = 16'-0"



4'-6" Parapet on 2nd 3rd and Roof Levels West Elevation Only



MemorialCare Orange Coast Medical Center
Proposed Parking Structure

Perspective of North Elevation
With Printed Perforated Screens



MemorialCare Orange Coast Medical Center
Proposed Parking Structure

West Elevation Perspective
Metal Panel Screen for West Stairs









Ginkgo Trees can reach 50 - 80 ft Tall
Shown here at 30 ft Tall



Ginkgo Trees can reach 50 - 80 ft Tall
Shown here at 30 ft Tall



Ginkgo Trees can reach 50 - 80 ft Tall
Shown here at 30 ft Tall